


VIDEO SIMPLEX

**SAMPLE ARCADE SYSTEM
CONFIGURATION**

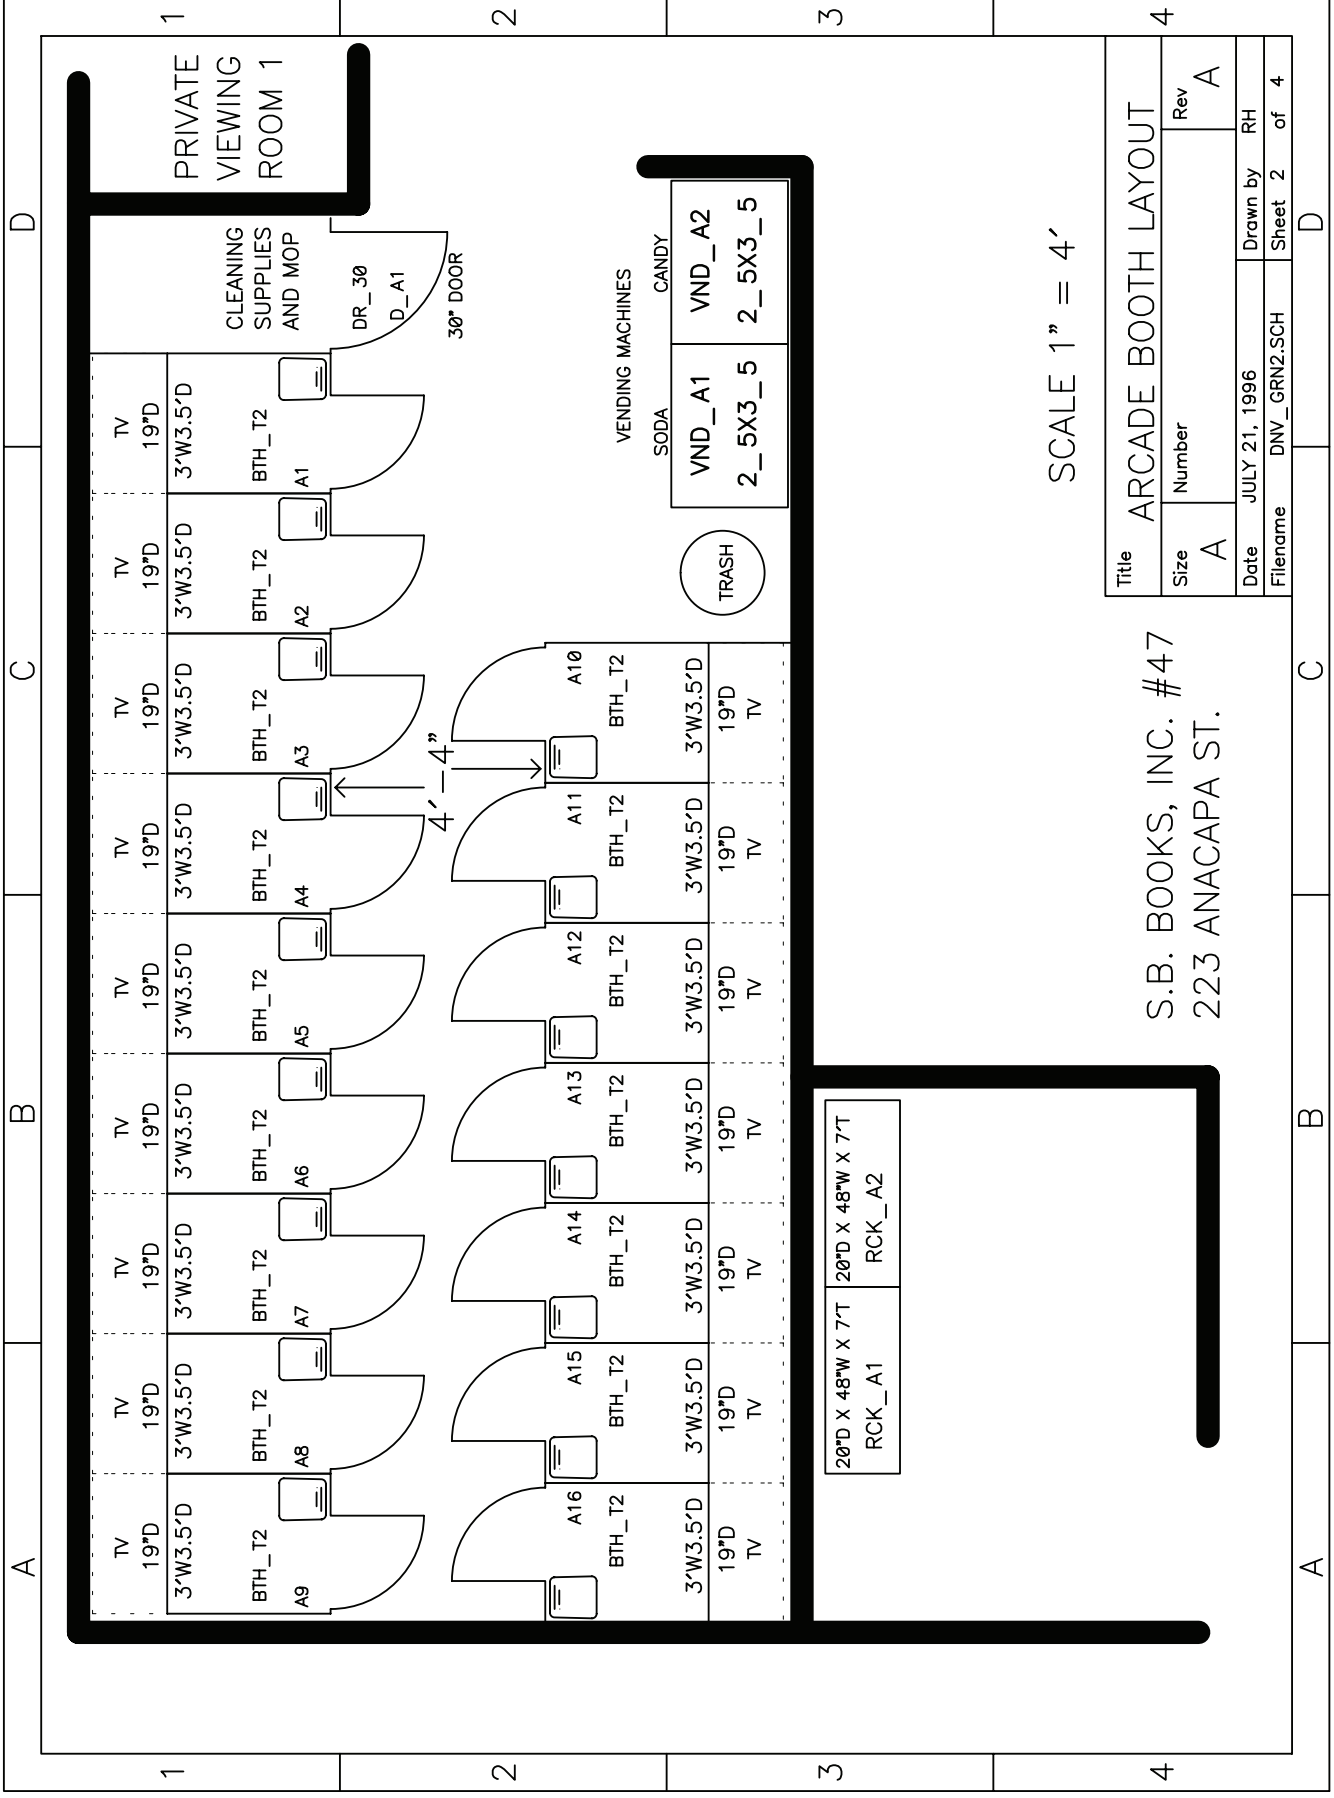

PRIVATE VIEWING ROOM 1

CLEANING SUPPLIES AND MOP
DR_30
D_A1
30\"/>

VENDING MACHINES
SODA
CANDY

VND_A1
2_5X3_5
VND_A2
2_5X3_5


TRASH

20\"/>


SCALE 1\"/>

Title		ARCADE BOOTH LAYOUT	
Size	Number	Rev	A
Date	JULY 21, 1996		Drawn by RH
Filename	DNV_GRN2.SCH		Sheet 2 of 4


S.B. BOOKS, INC. #47
223 ANACAPA ST.

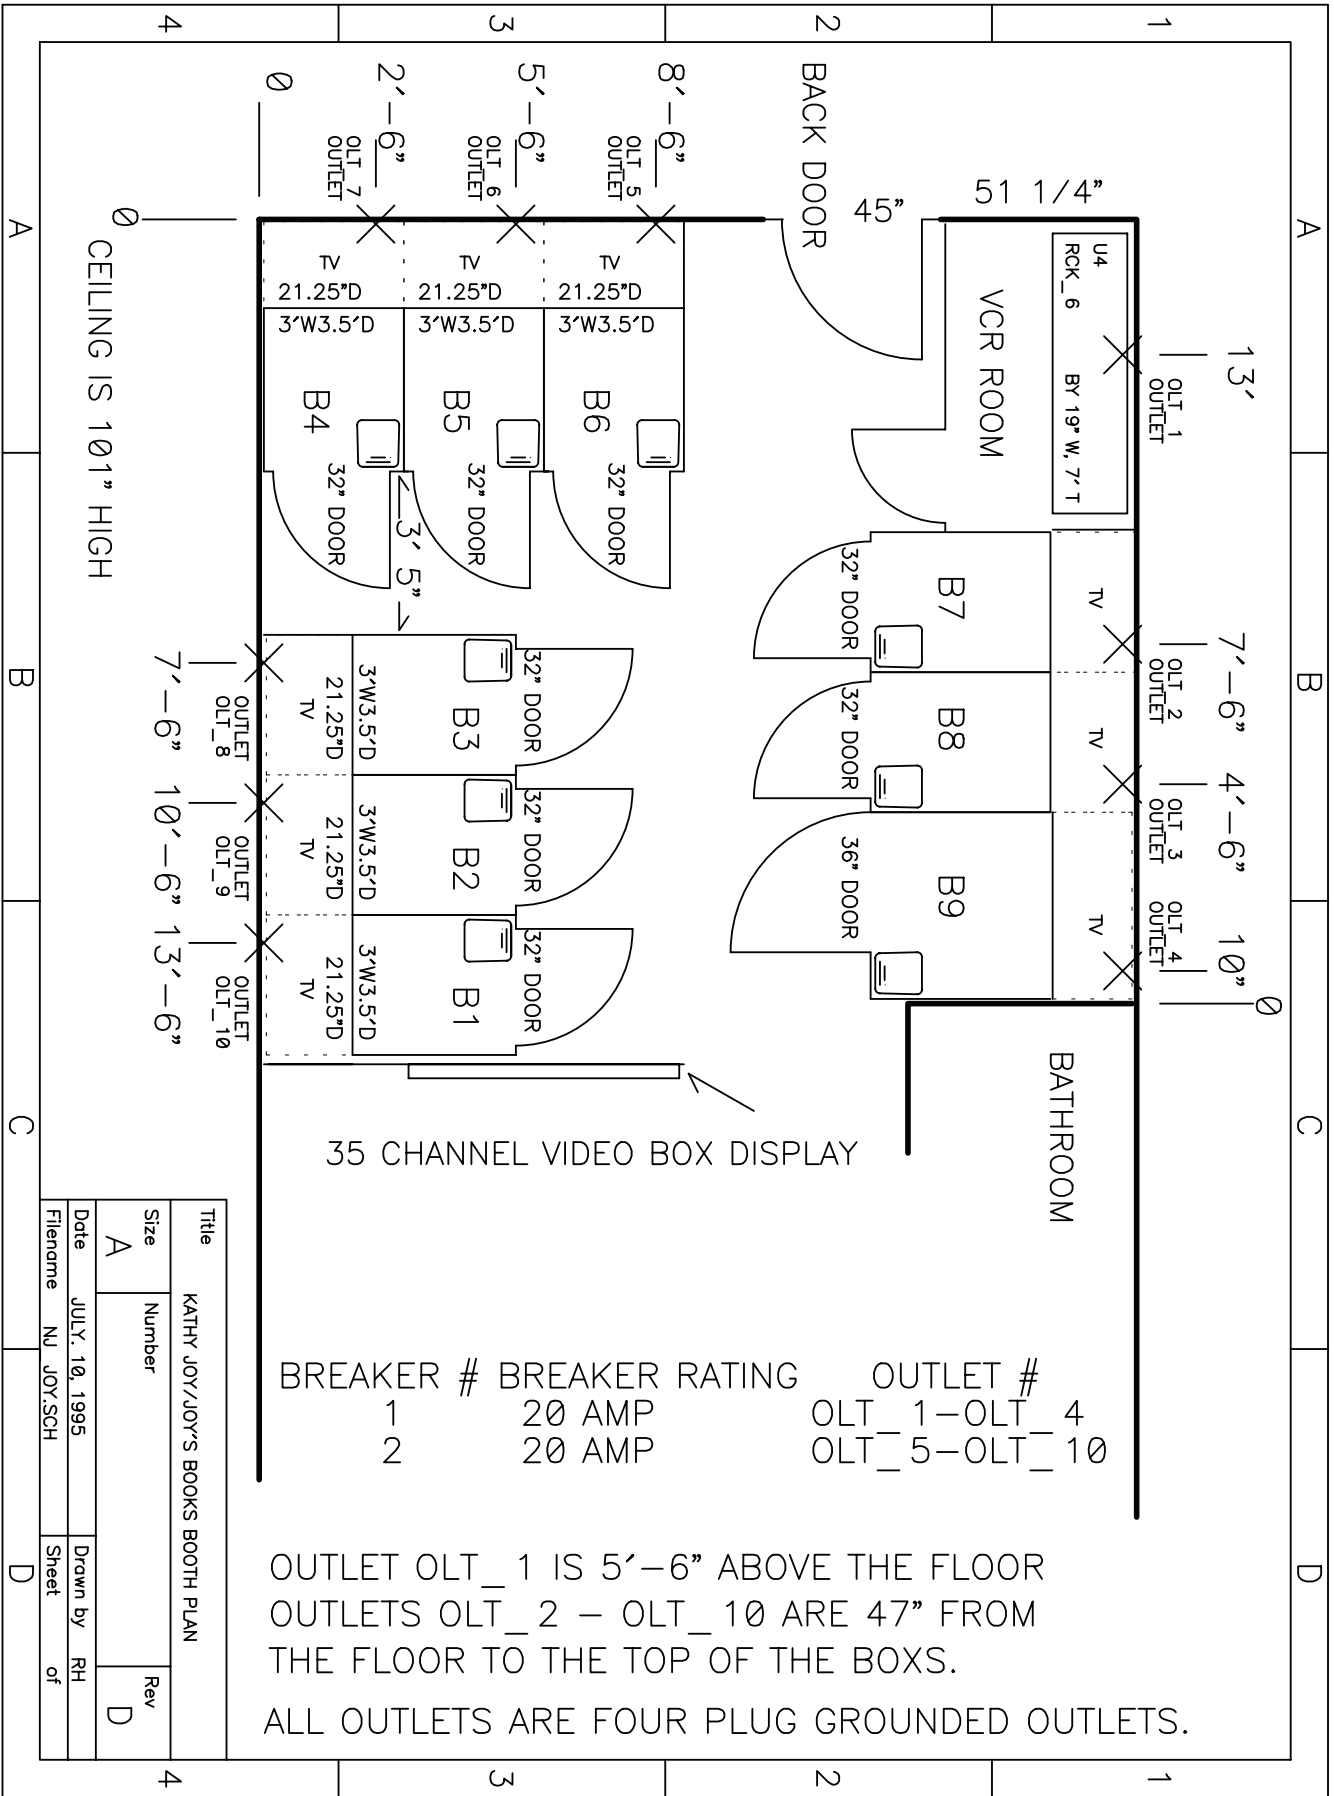

Title		KATHY JOY/JOY'S BOOKS BOOTH PLAN	
Size	Number		Rev
A			D
Date	JULY. 10. 1995	Drawn by	RH
Filename	NJ JOY.SCH	Sheet	of

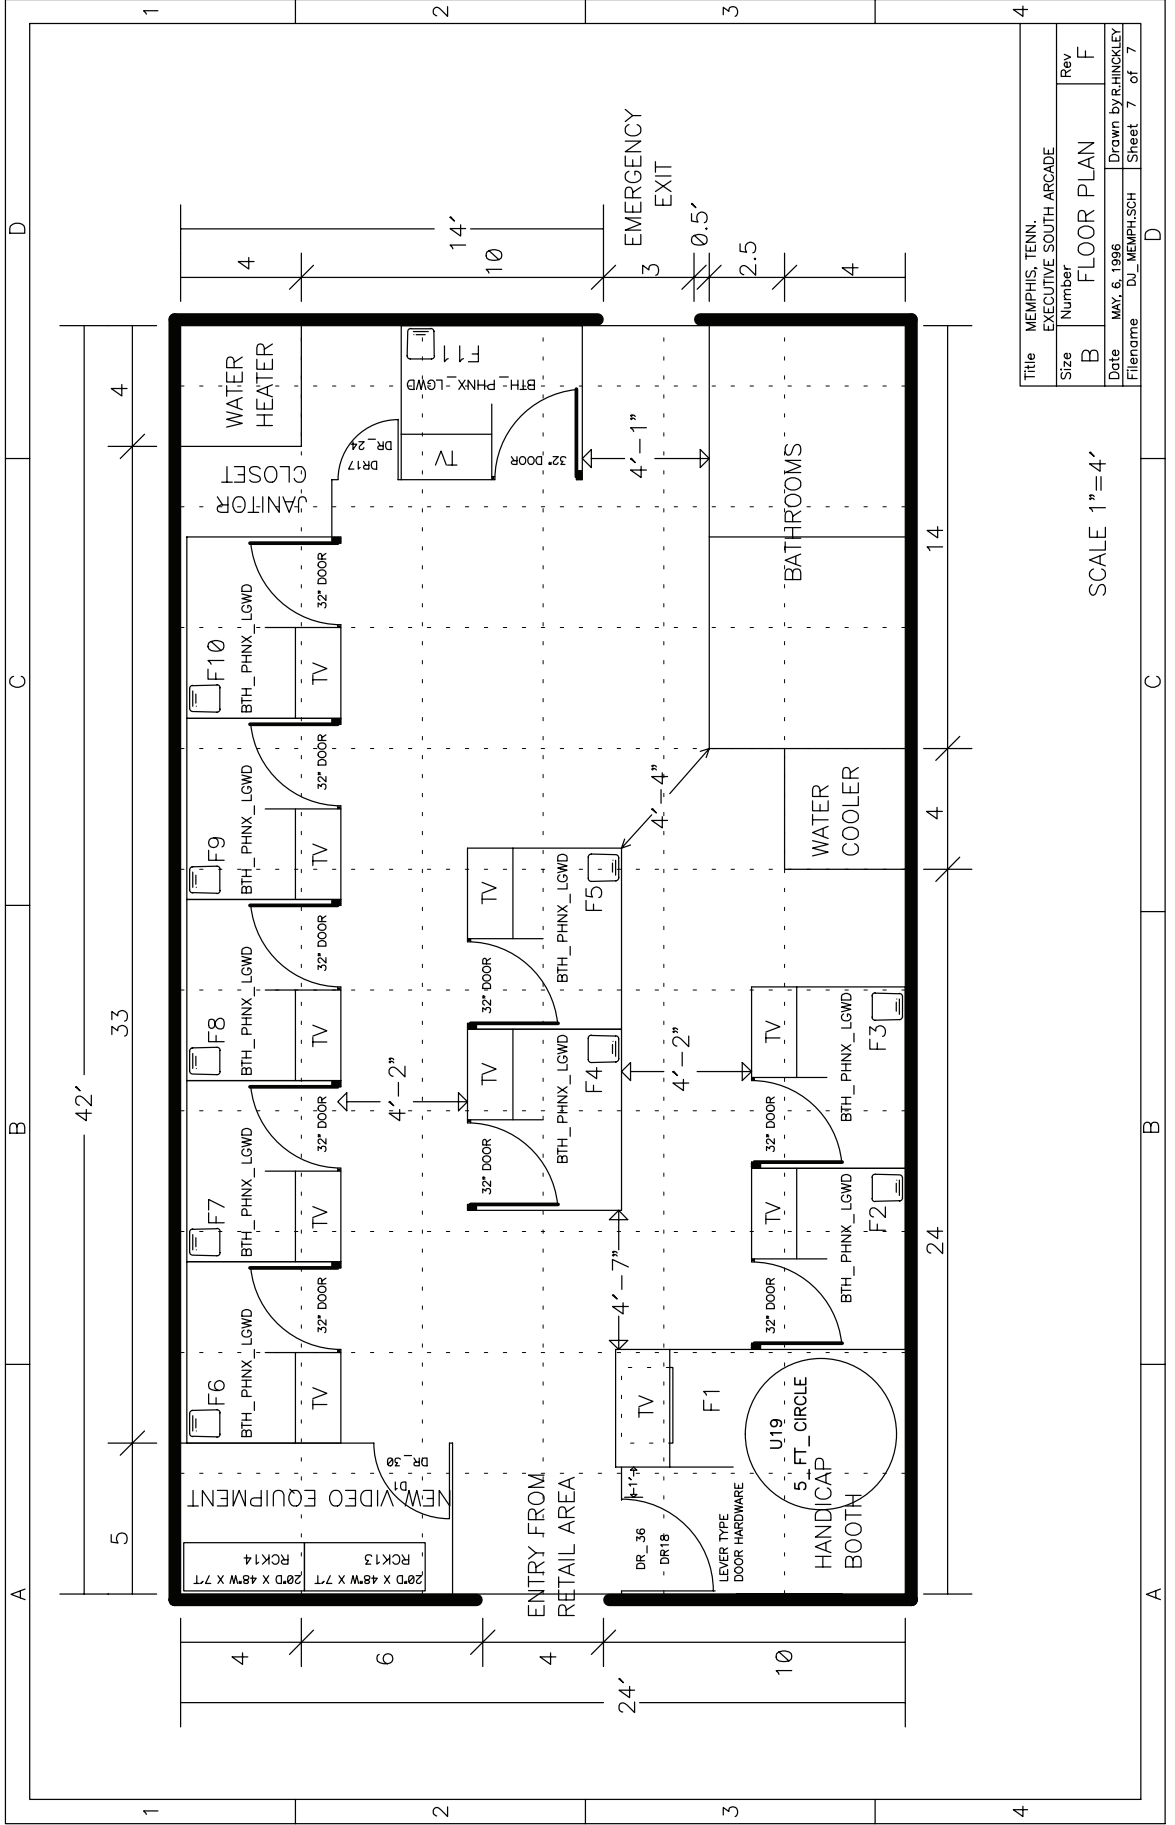

SCALE 1"=4'

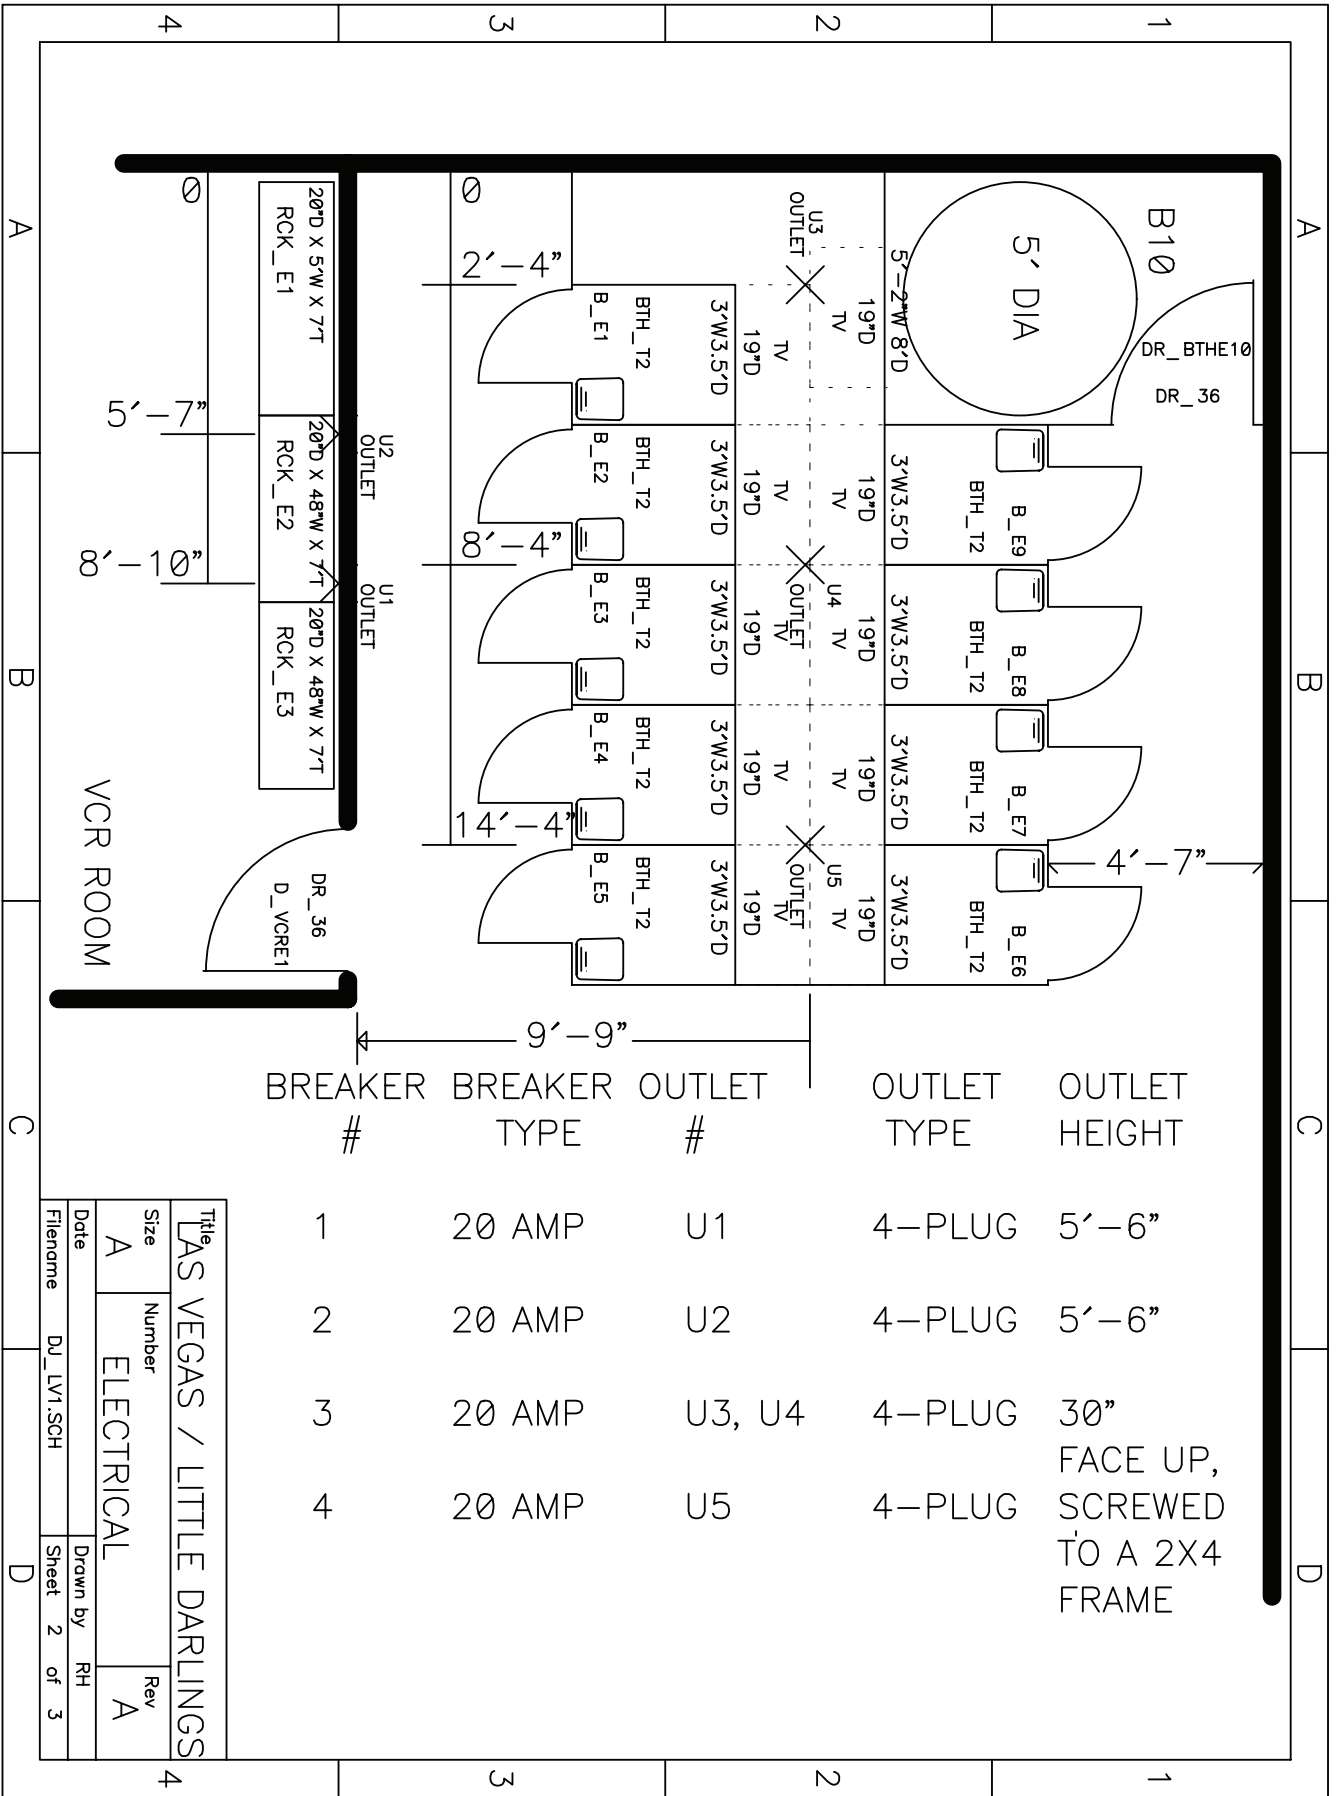


BREAKER #	BREAKER TYPE	OUTLET #	OUTLET TYPE	OUTLET HEIGHT
1	20 AMP	U1	4-PLUG	5'-6"
2	20 AMP	U2	4-PLUG	5'-6"
3	20 AMP	U3, U4	4-PLUG	30" FACE UP, SCREWED TO A 2X4 FRAME
4	20 AMP	U5	4-PLUG	4'-7"


Title		LAS VEGAS / LITTLE DARLINGS	
Size	Number	Rev	
A	ELECTRICAL	A	
Date	Drawn by	RH	
Filename	DJ_LV1.SCH	Sheet	2 of 3



Title			
Size	Number	Rev	
C	FLOOR PLAN	E	
Date	Drawn By		RH
OCT 8, 1996	CA_BRNN1.SCH		7 of 7
Filename	Sheet	of	

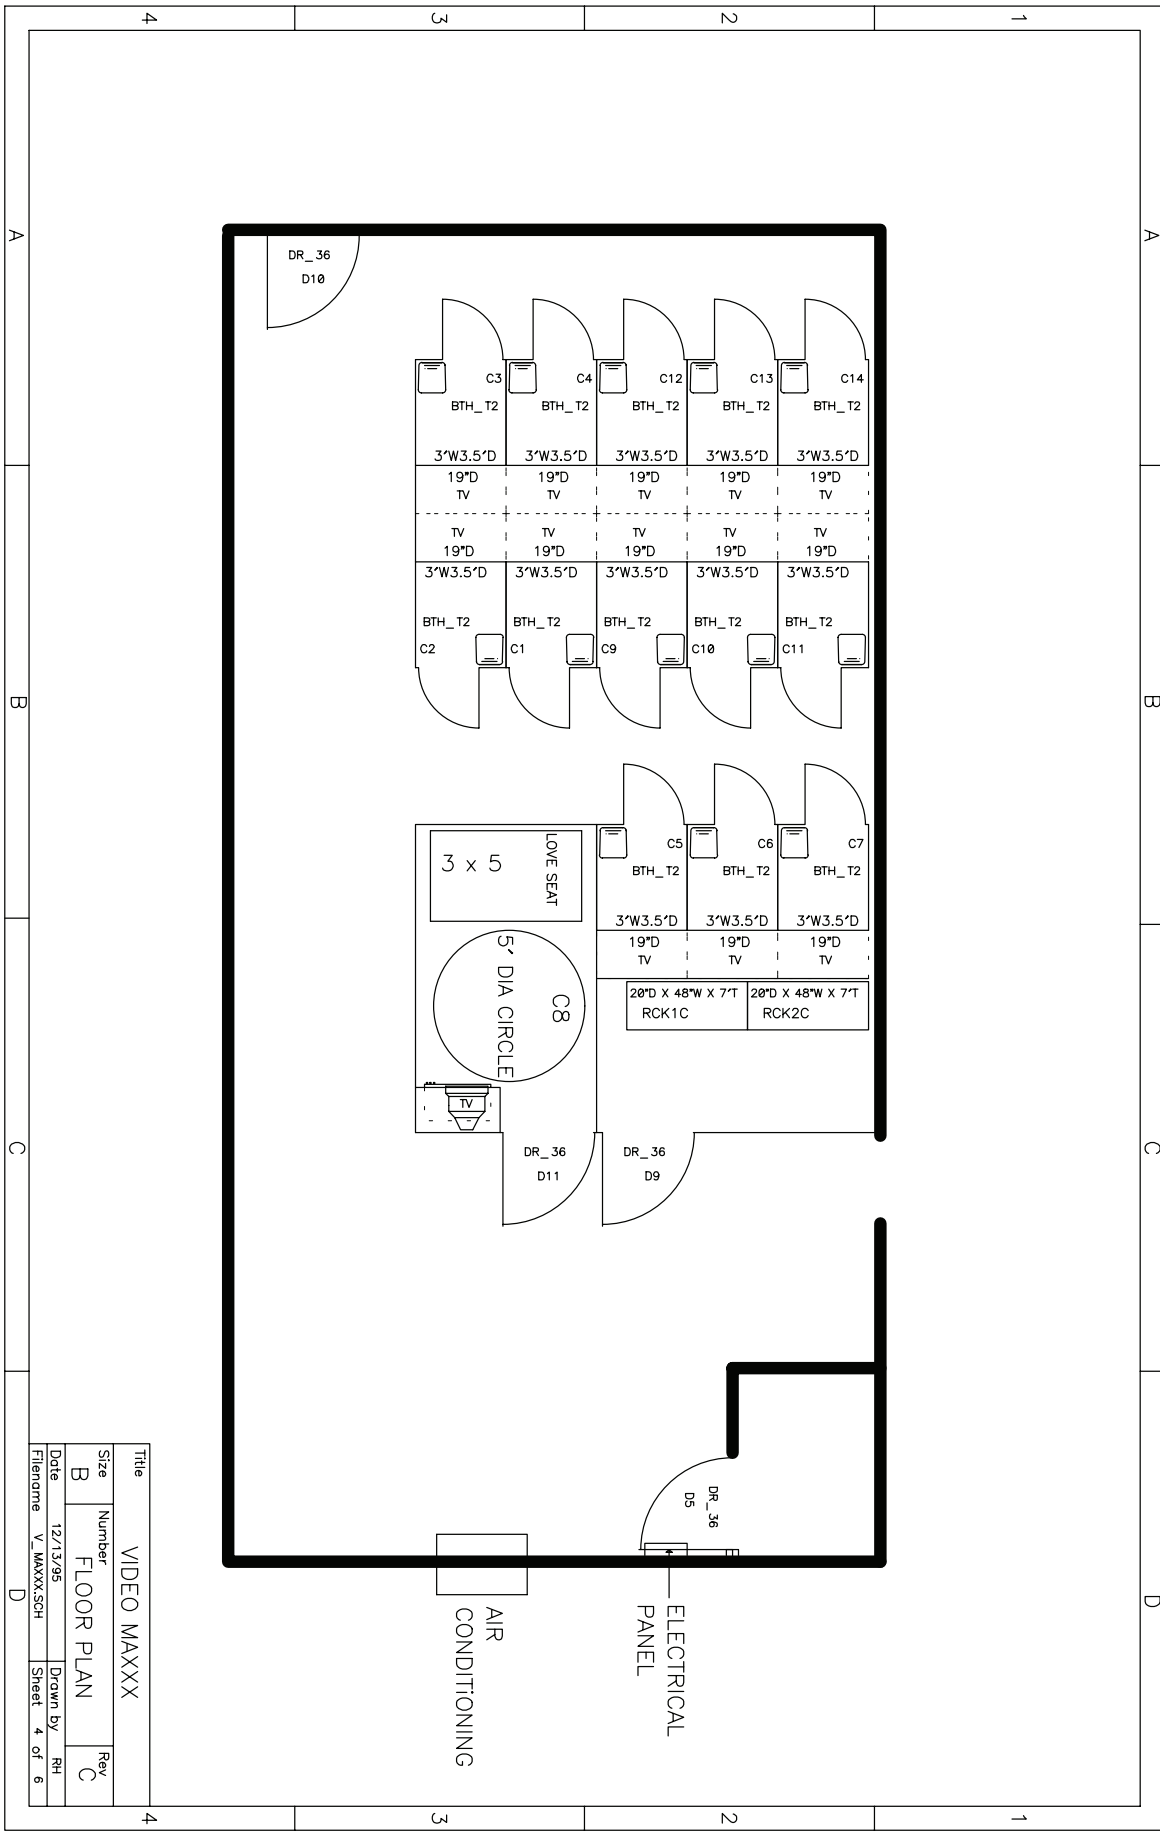


Title		VIDEO MAXXX	
Size	Number	Rev	
B	FLOOR PLAN	C	
Date	12/13/95	Drawn by	RH
Filename	V_MAXXX.SCH	Sheet	4 of 6

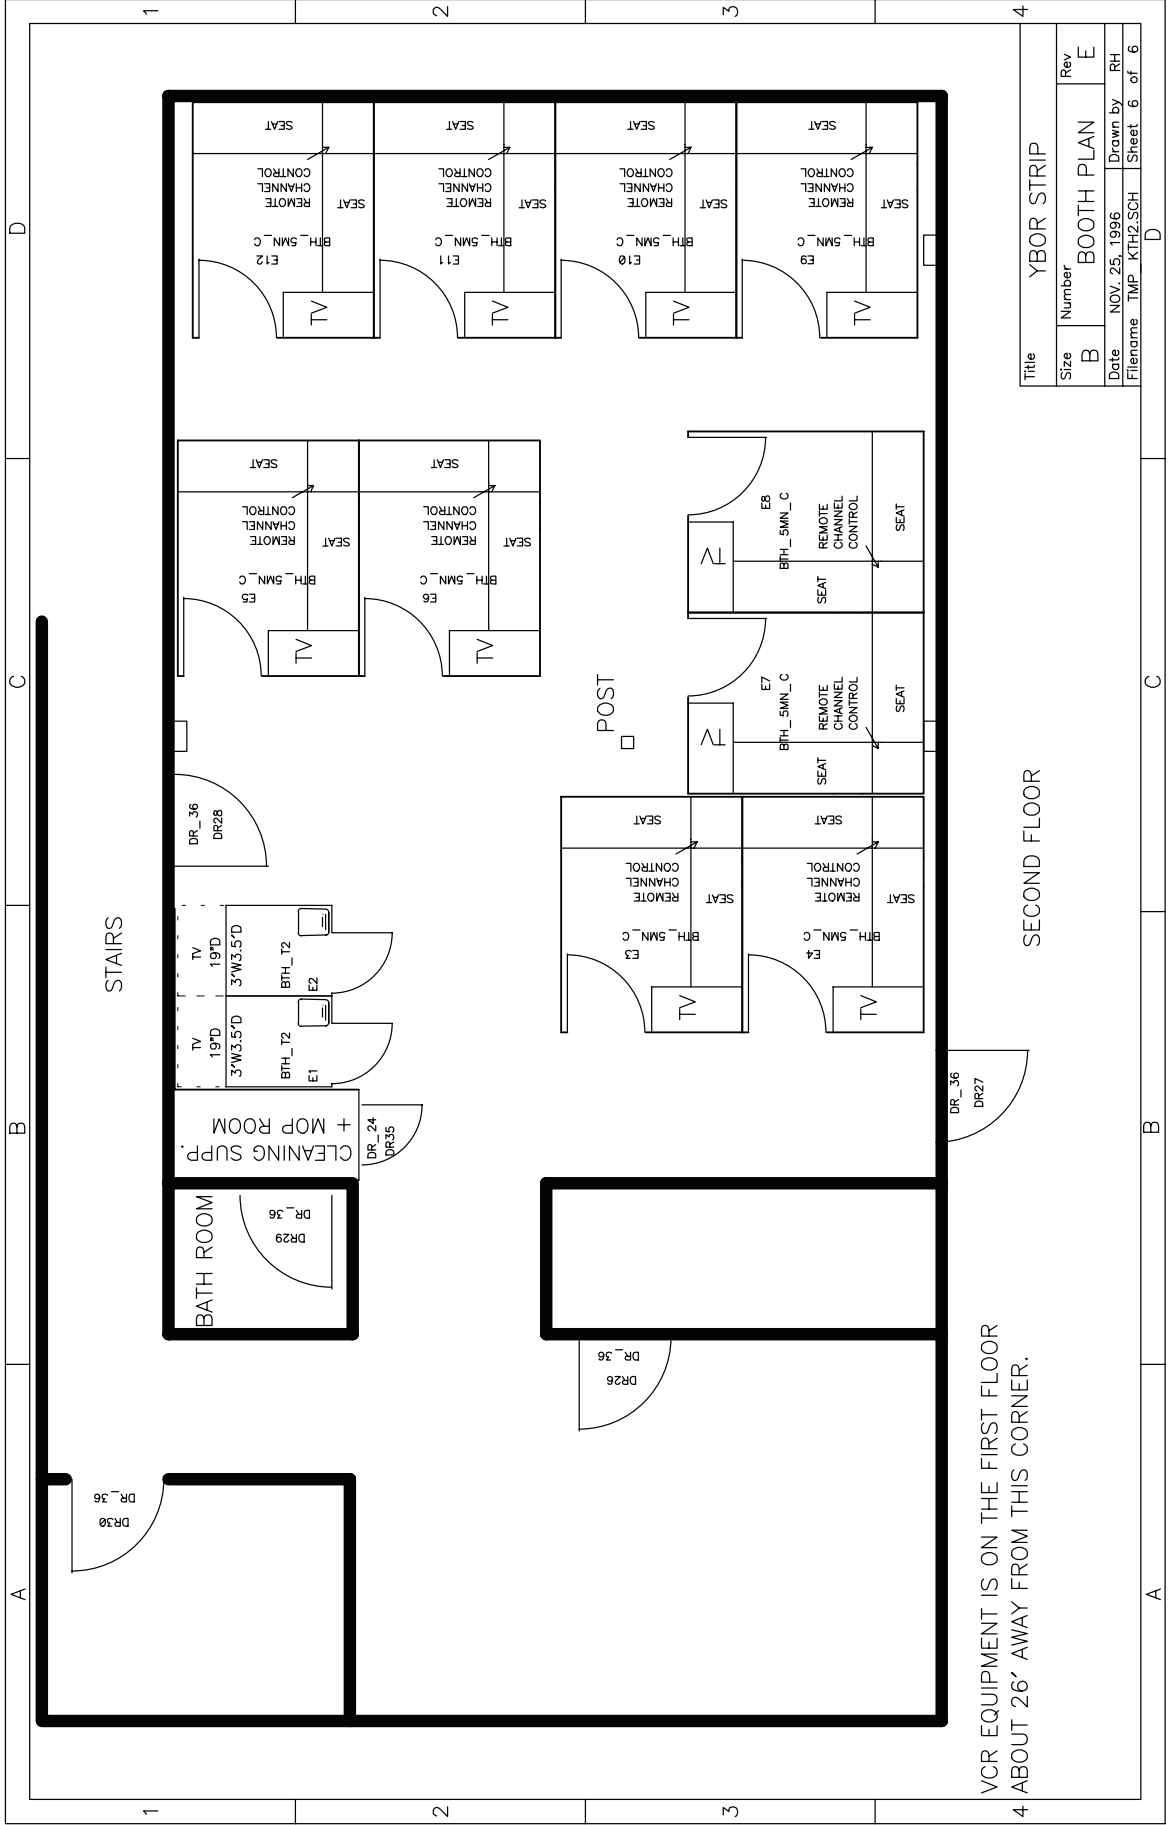

Title YBOR STRIP			
Size	Number	Rev	
B		E	
Date NOV. 25, 1996			
Filename TMP_KTH2.SCH			
			Drawn by RH
			Sheet 6 of 6

SECOND FLOOR

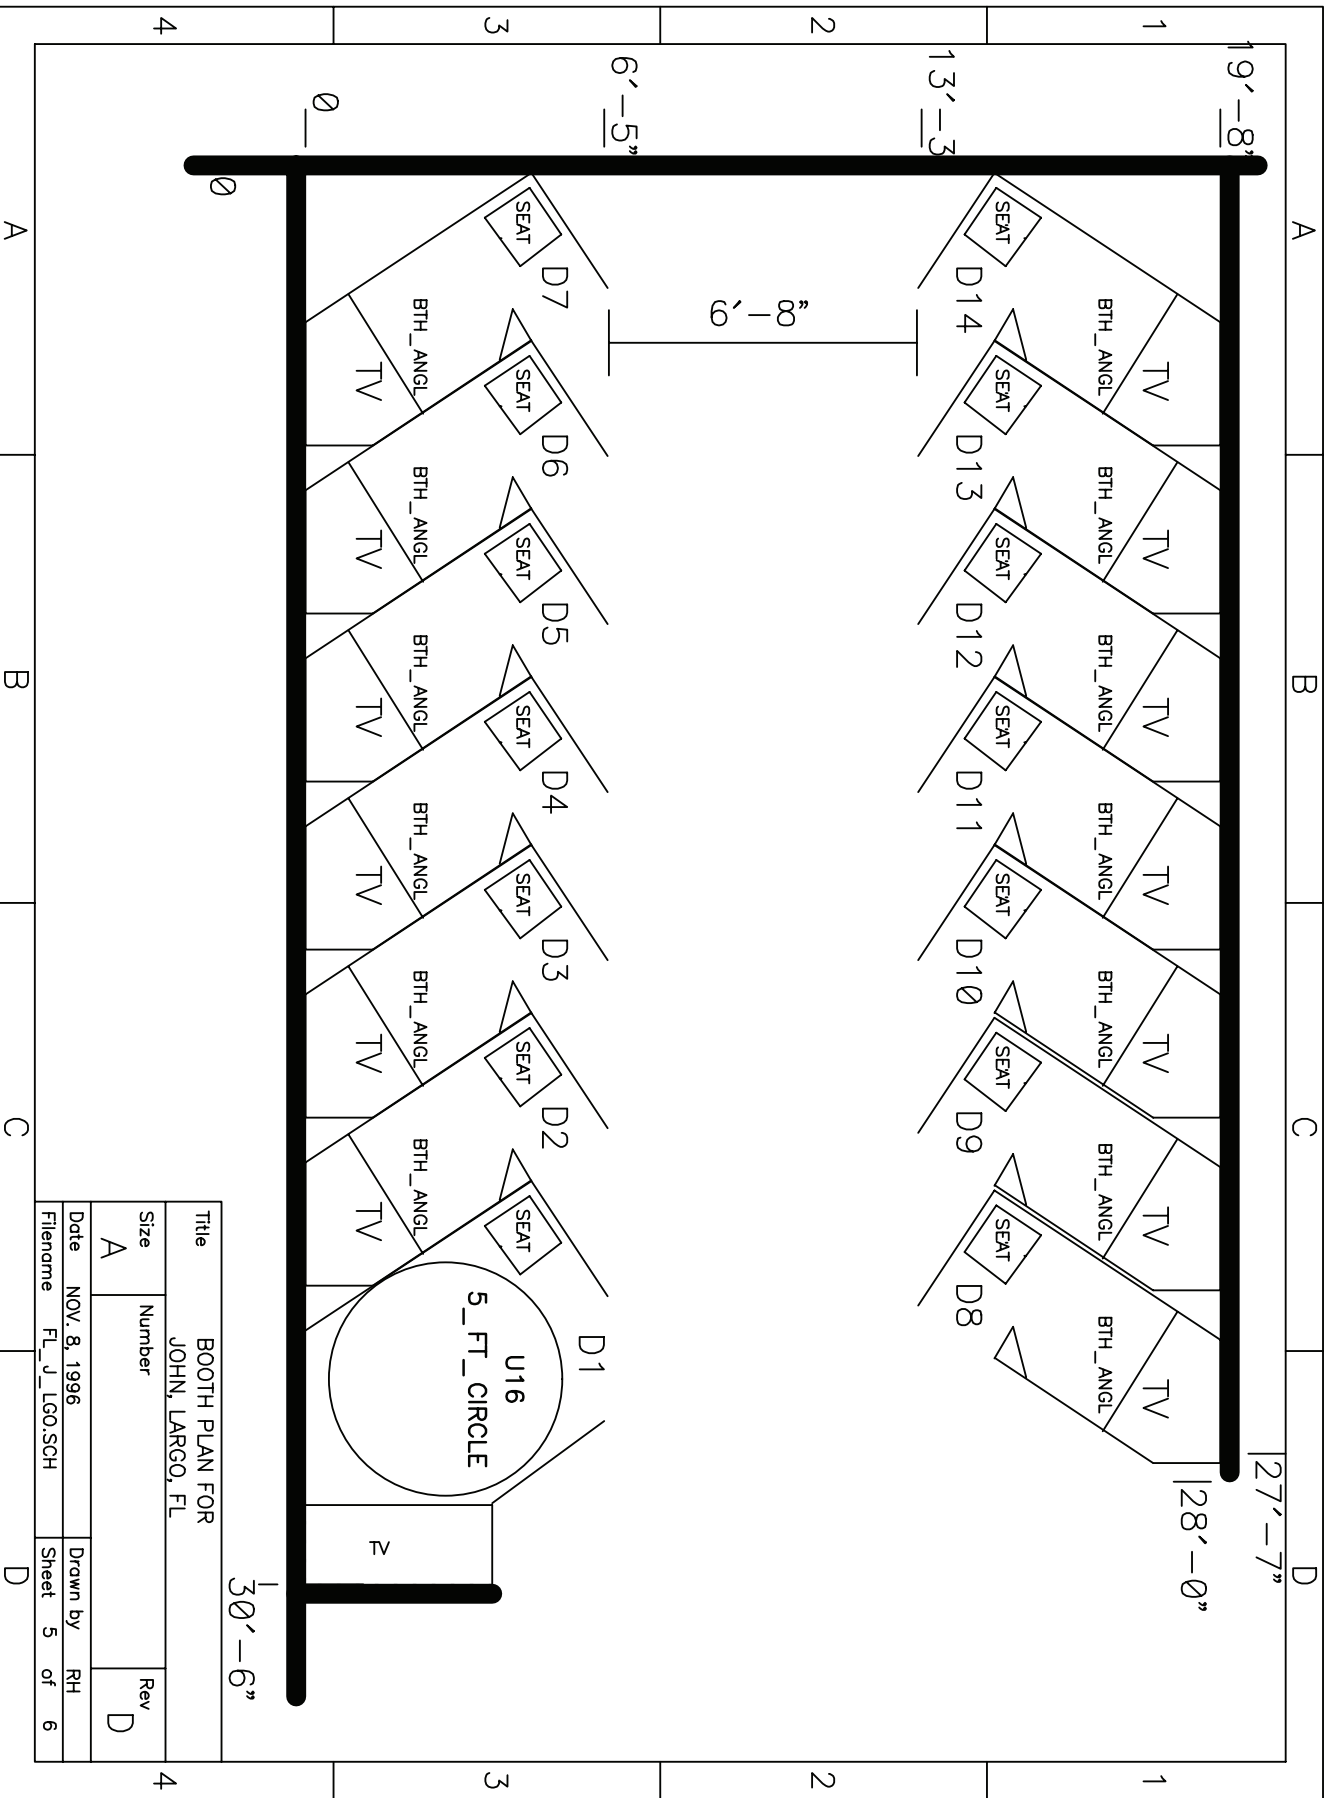

Title BOOTH PLAN FOR
JOHN, LARGO, FL

Size Number Rev
A D

Date NOV. 8, 1996 Drawn by RH
Filename FL_J_LGO.SCH Sheet 5 of 6