


VIDEO SIMPLEX

**MINIMUM BOOTH
REQUIREMENTS**

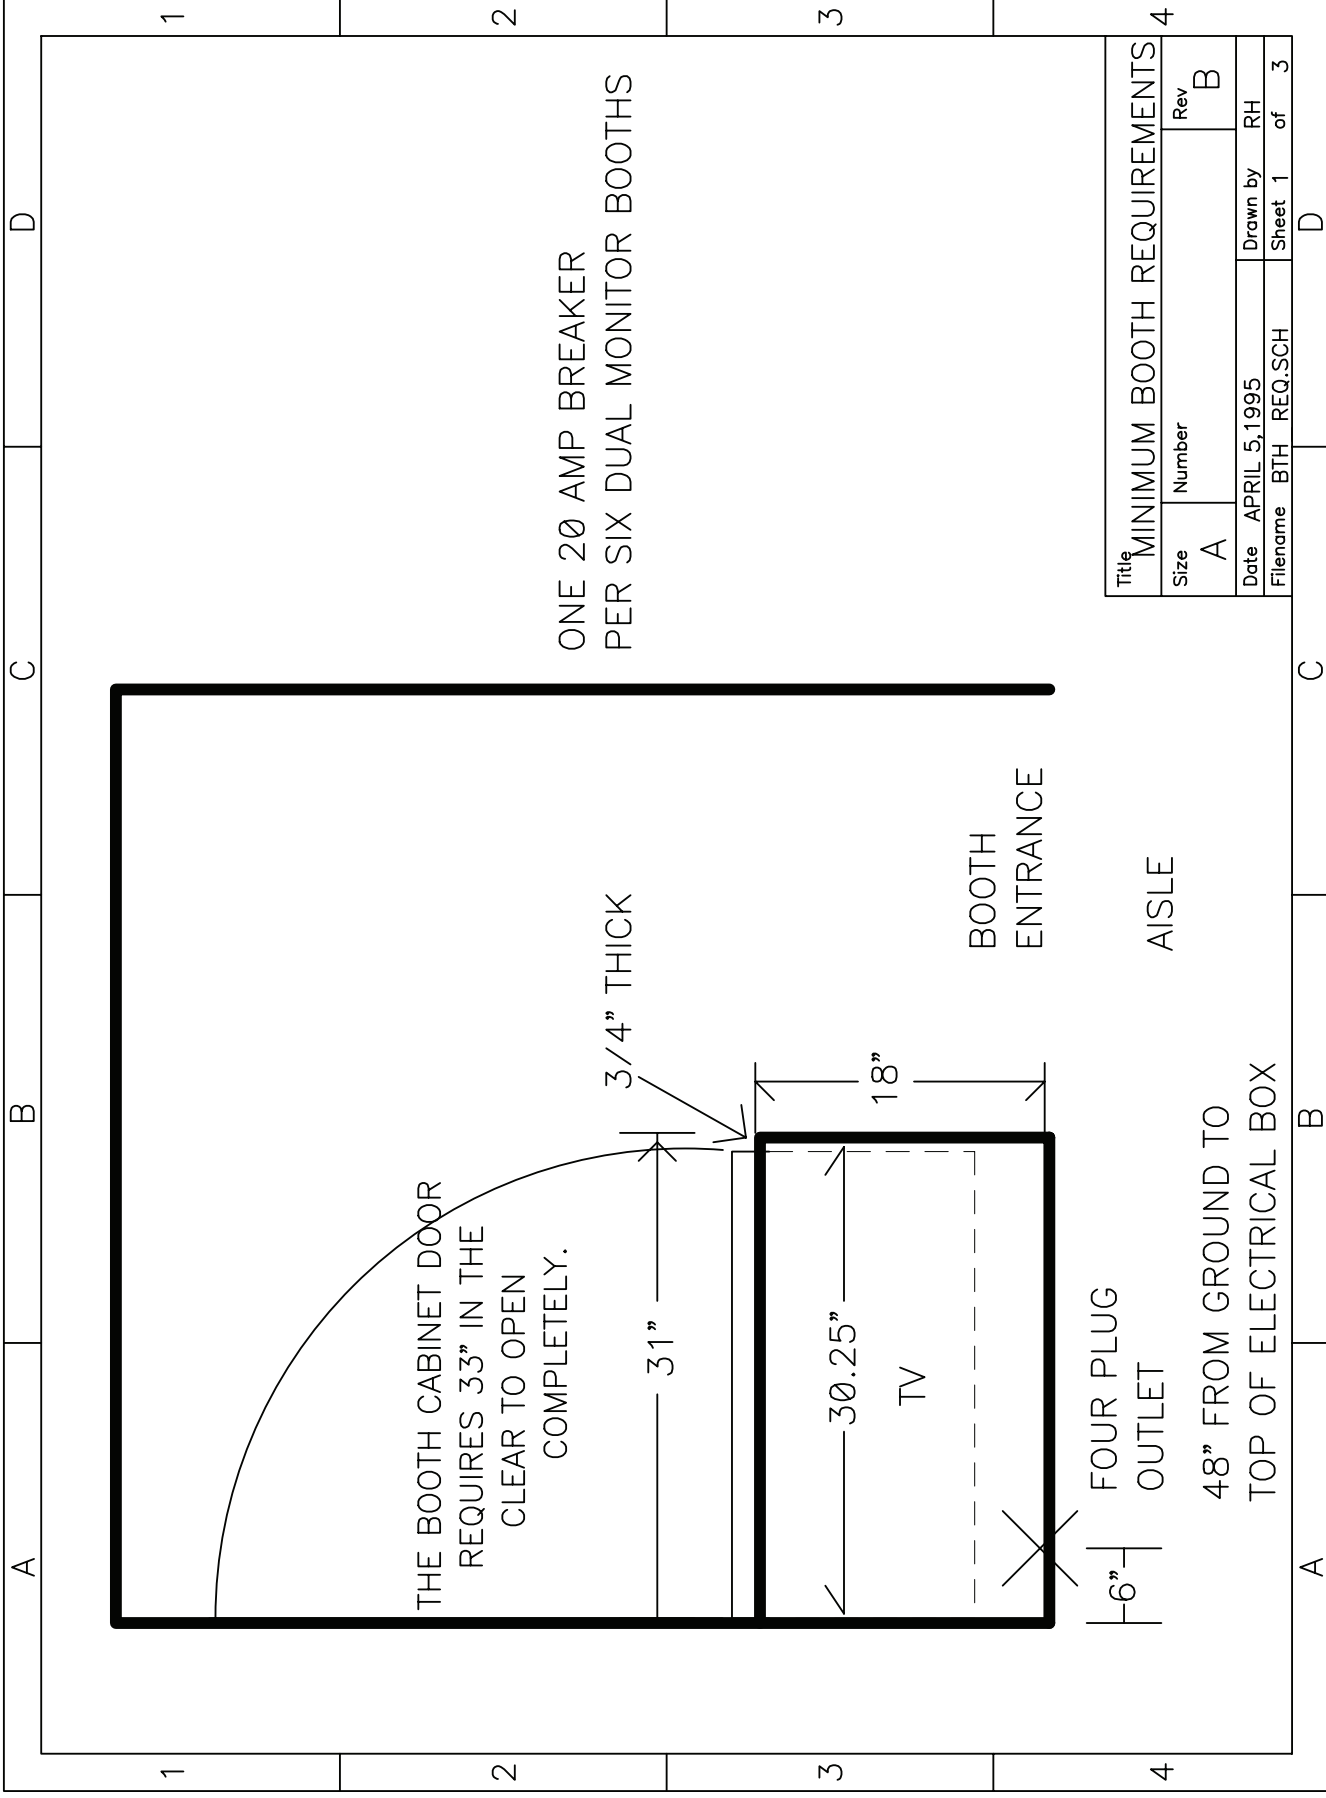

ONE 20 AMP BREAKER
PER SIX DUAL MONITOR BOOTHS

THE BOOTH CABINET DOOR
REQUIRES 33" IN THE
CLEAR TO OPEN
COMPLETELY.


BOOTH
ENTRANCE

AISLE

6" | FOUR PLUG
OUTLET


48" FROM GROUND TO
TOP OF ELECTRICAL BOX

Title		MINIMUM BOOTH REQUIREMENTS	
Size	Number	Rev	B
Date	APRIL 5, 1995	Drawn by	RH
Filename	BTH_REQ.SCH	Sheet 1	of 3

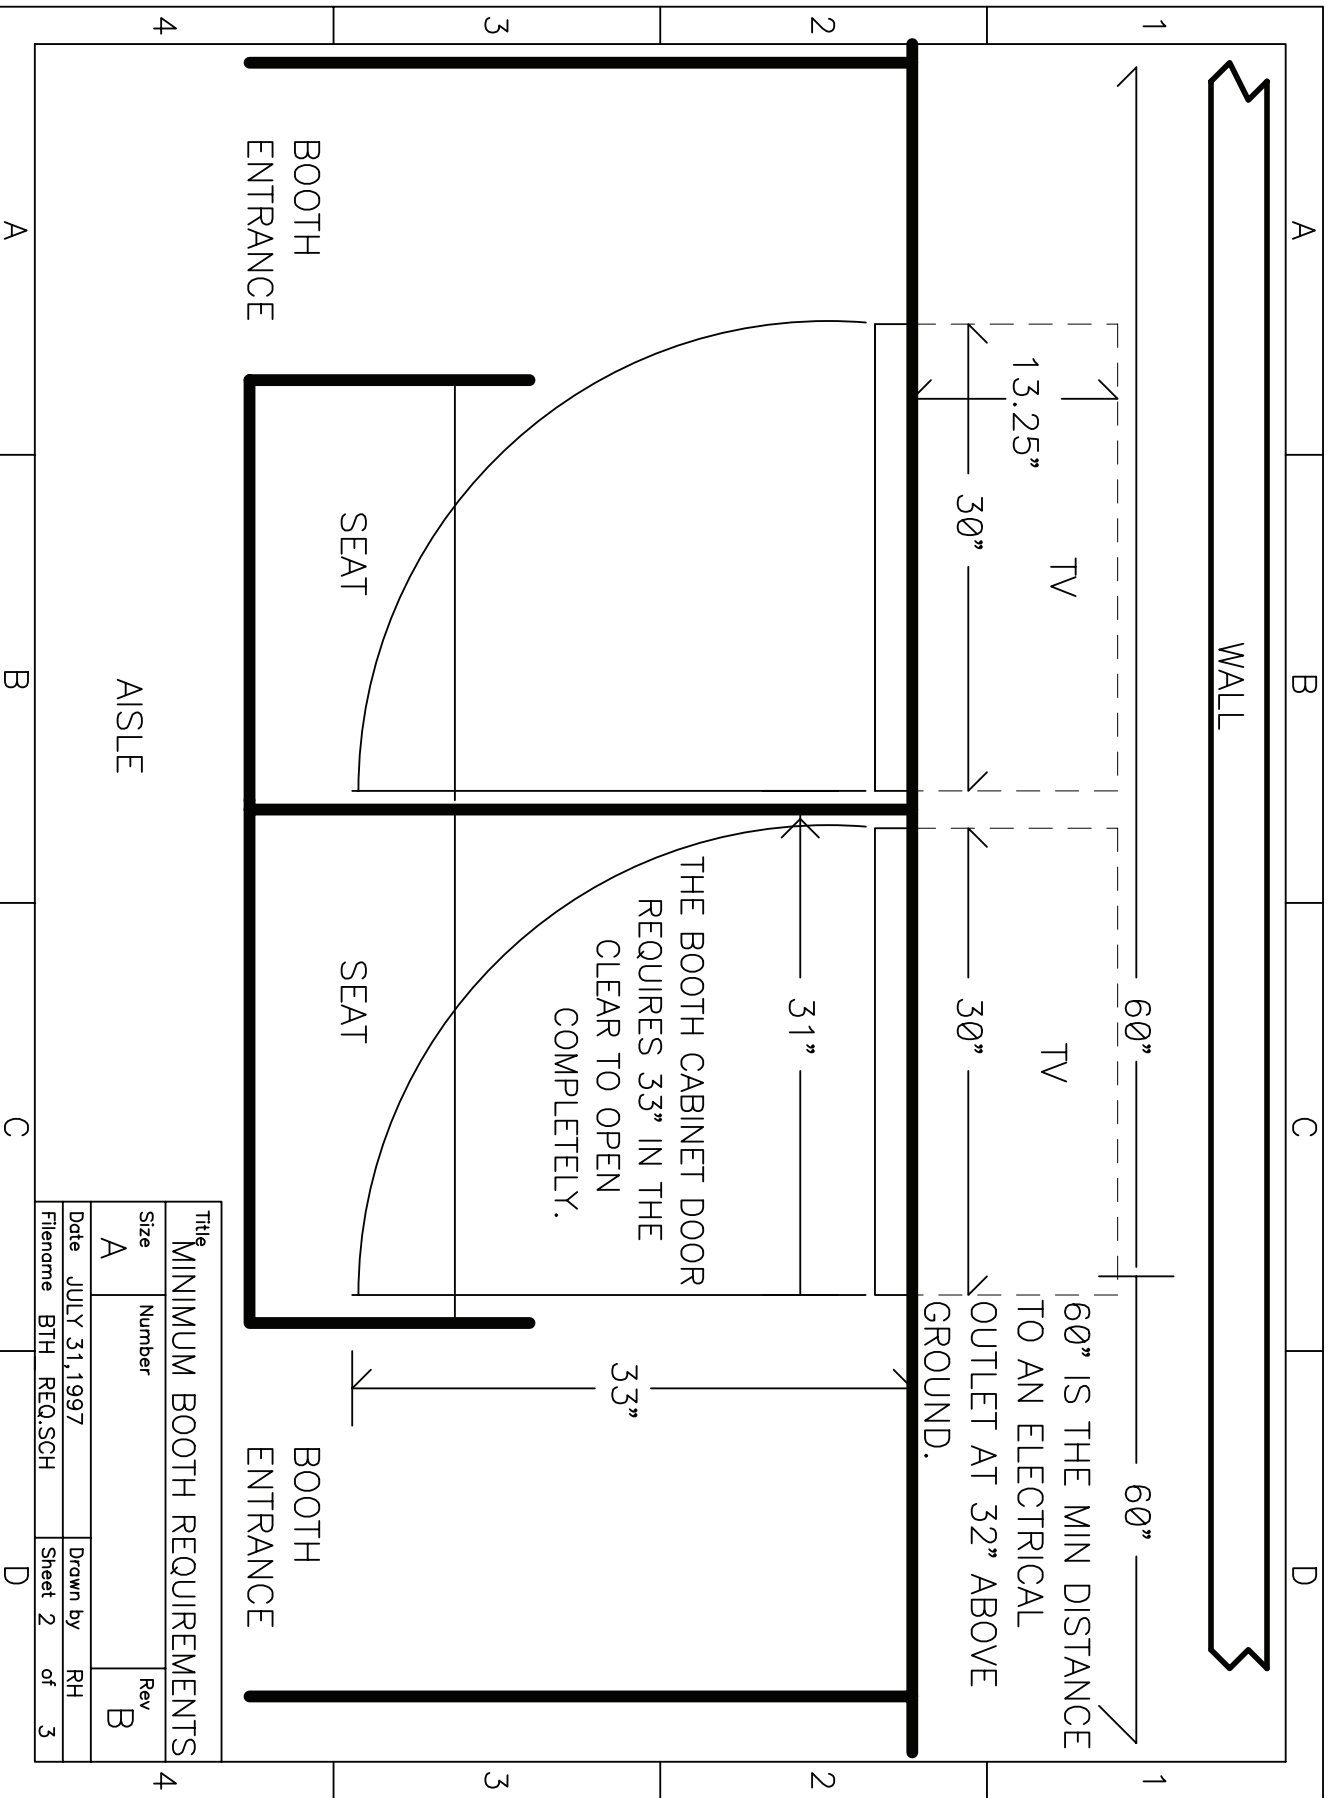

The MINIMUM BOOTH REQUIREMENTS

Size	Number	Rev
A		B
Date	JULY 31, 1997	Drawn by
File name	BTH_REQ.SCH	RH
	Sheet 2	of 3

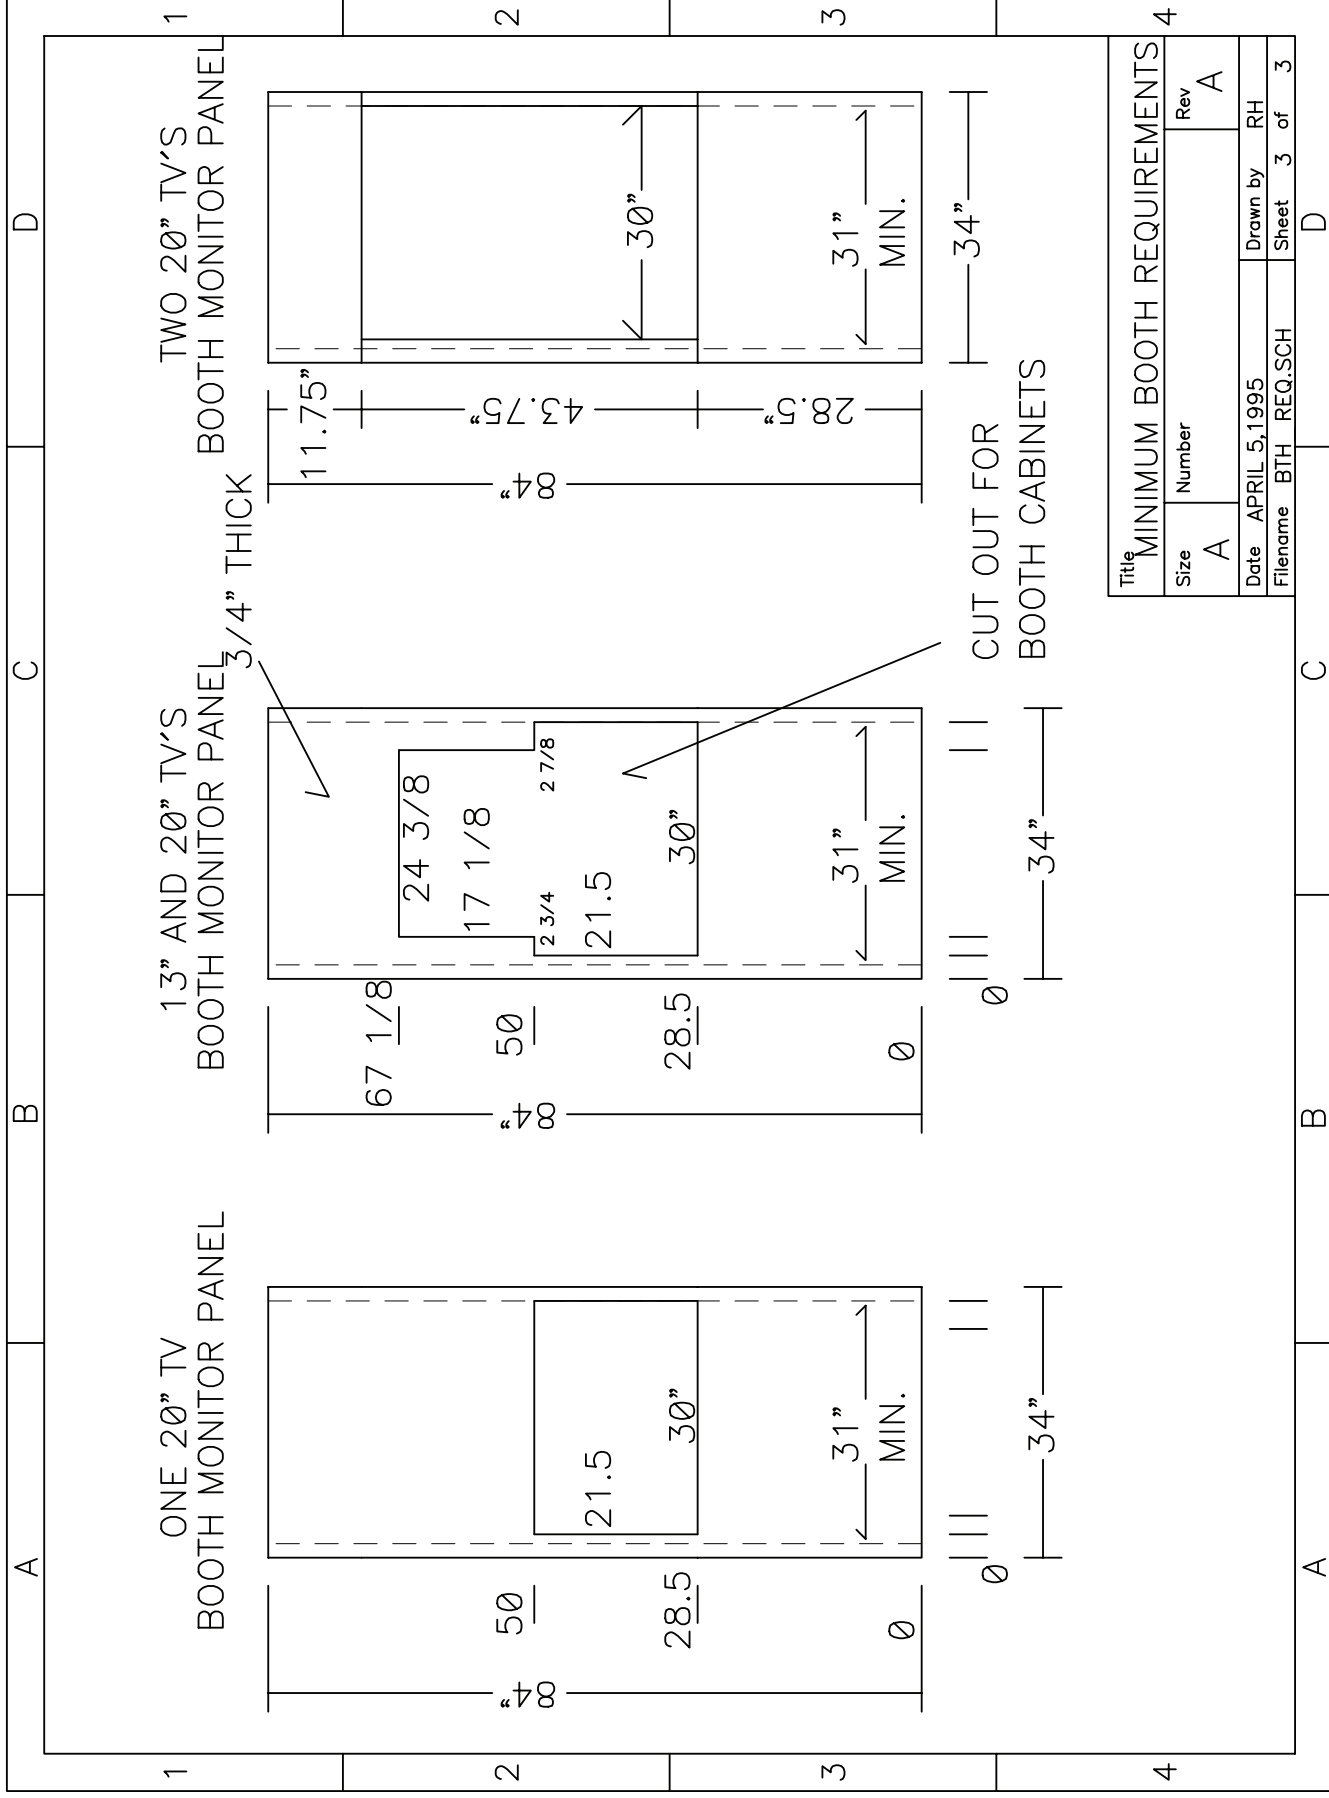

Title		MINIMUM BOOTH REQUIREMENTS	
Size	Number	Rev	A
Date	APRIL 5, 1995	Drawn by	RH
Filename	BTH_REQ.SCH	Sheet	3 of 3